
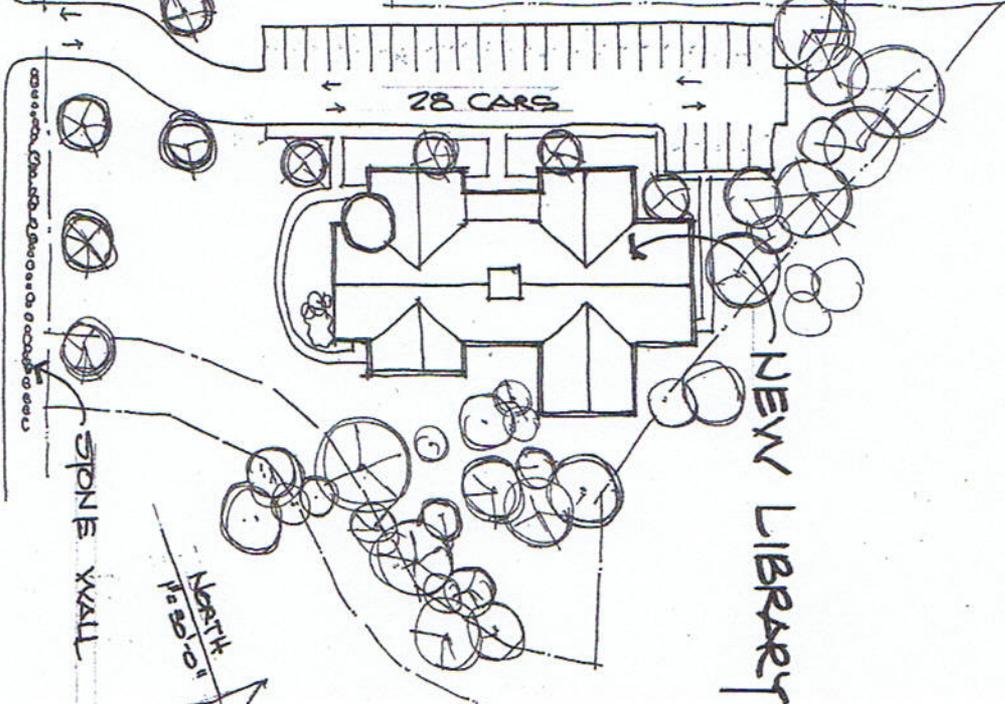


PLAYFIELD

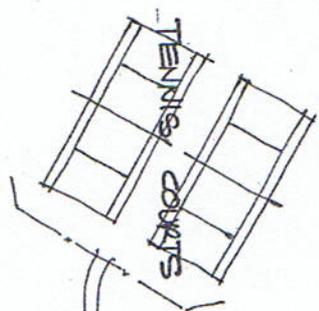

HAMBURG ROAD


tutbill + wells

ARCHITECTS
42 Avonside Knoll
Avon, CT 06001

PROPOSED
SITE PLAN

FOR
A NEW LIBRARY AND RENOVATED TOWN HALL

TOWN OF LYME
423 BLAUBURG ROAD, LYME, CT
MARCH 15, 2011

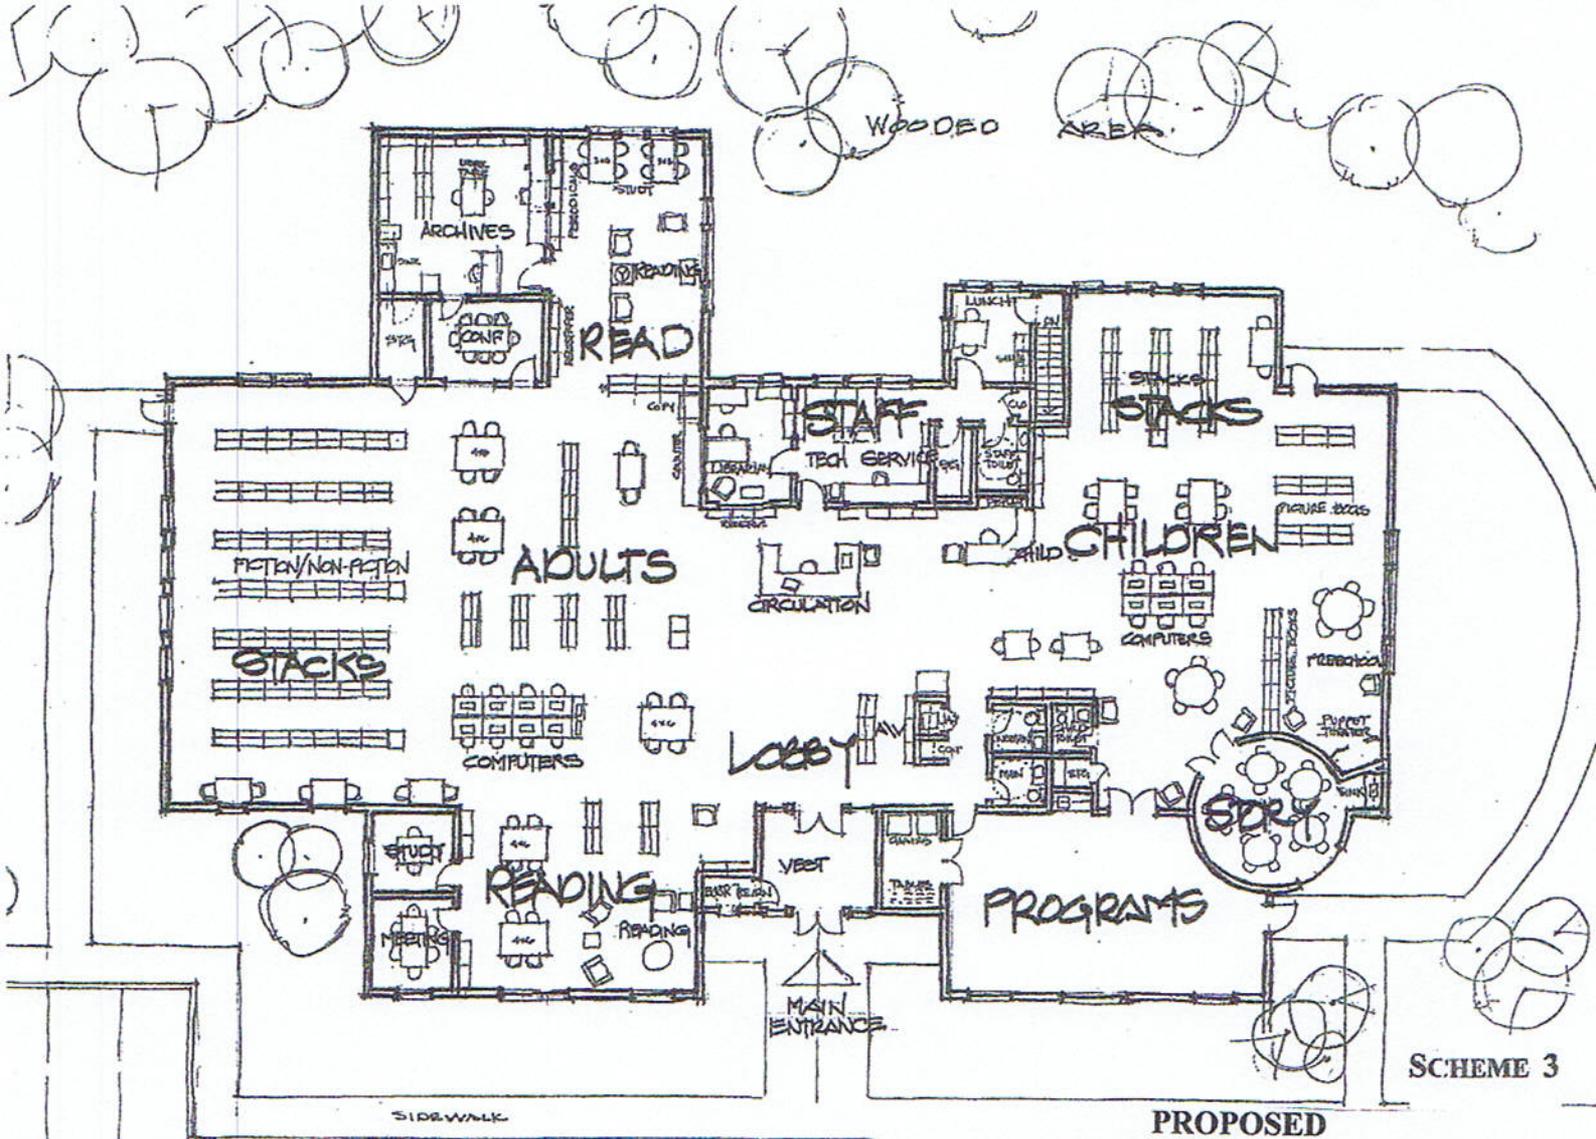

SCHEME 3


**PROPOSED
NEW LIBRARY BUILDING
LYME PUBLIC LIBRARY
482 HAMBURG ROAD, LYME, CT
MARCH 19, 2011**

**PROJECT ESTIMATE INCLUDING
CONSTRUCTION COSTS, FURNISHINGS,
FEES, SOFT COST AND CONTINGENCY**

TOTAL COST \$ 4,977,000

**FOR COMMENTS, QUESTIONS OR FURTHER
INFORMATION, PLEASE GO TO:**

<http://www.lymetowncampus.blogspot.com/>

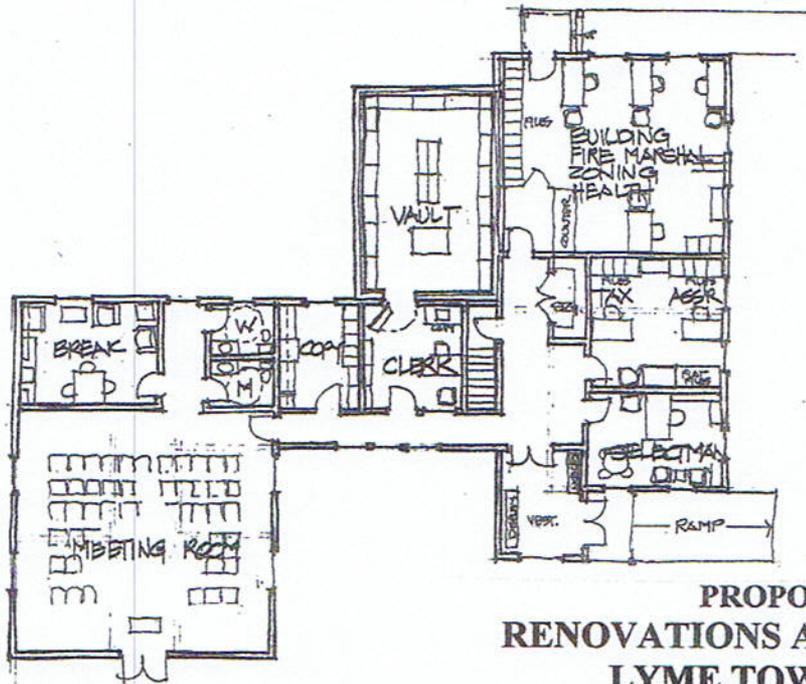


**PROPOSED
RENOVATIONS AND ADDITION
LYME TOWN HALL
480 HAMBURG ROAD, LYME, CT
MARCH 19, 2011**

tuthill+wells
ARCHITECTS
42 Avonside Knoll
Avon, CT 06001


Entrance Elevation - South.

Proposed Library Elevation Studies.

Hamburg Road Elevation - East.

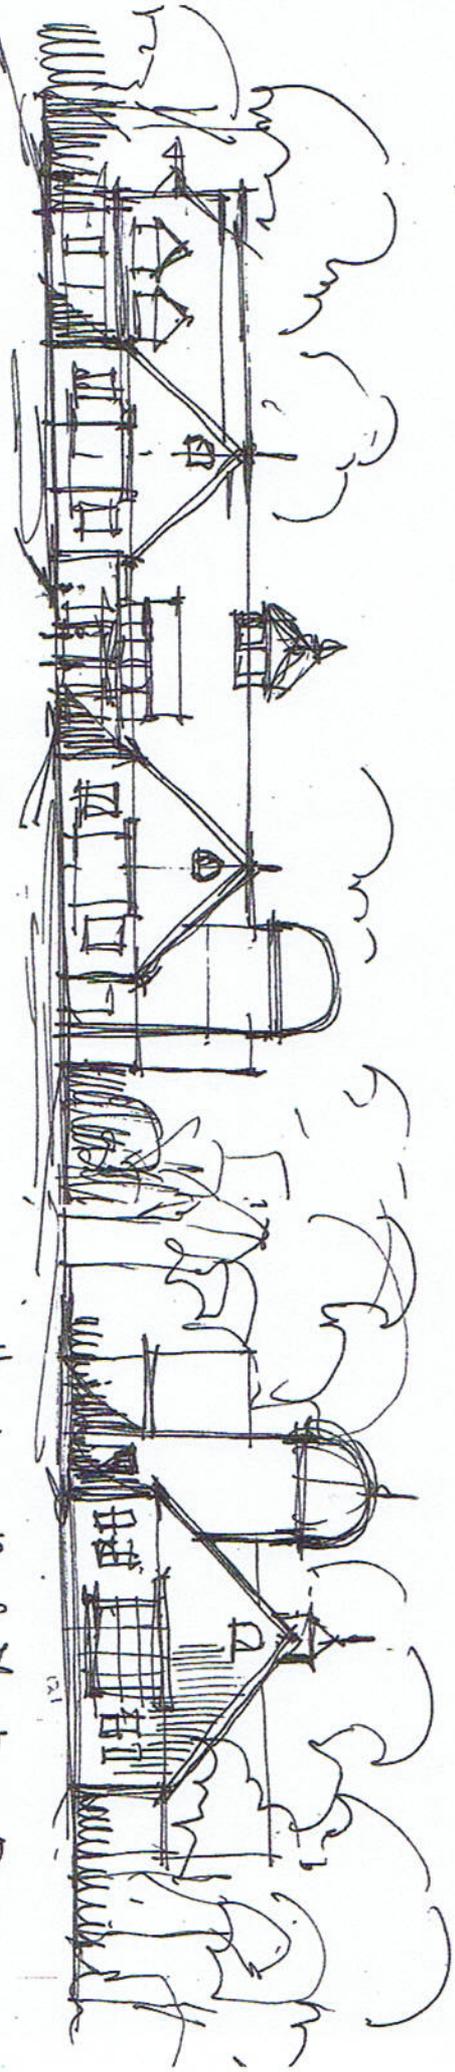

VIEW FROM HAMBURG ROAD

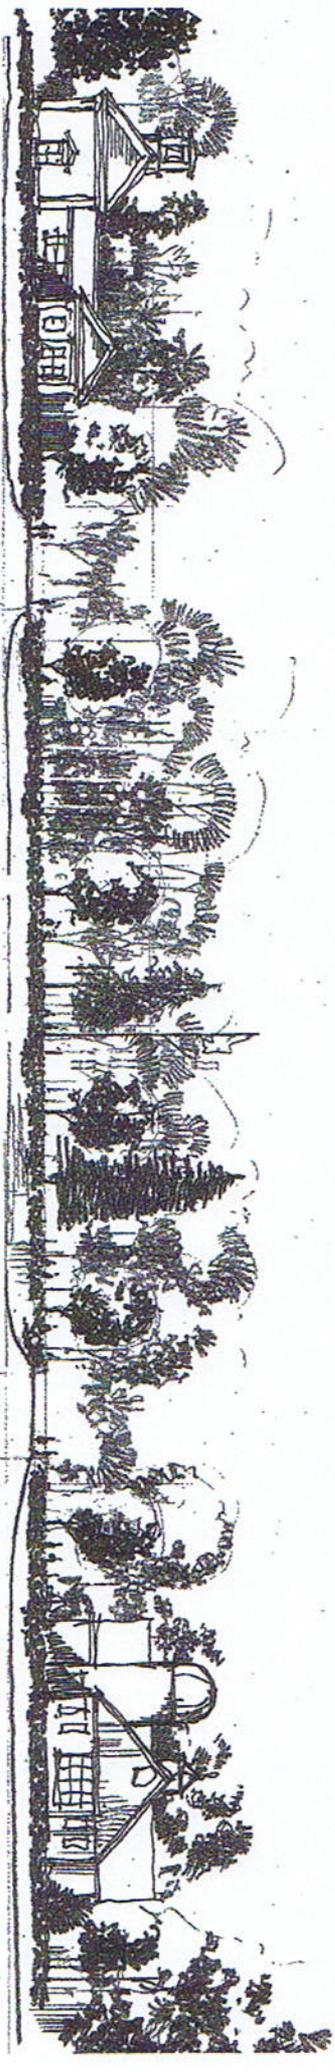

ELEVATION STUDIES

A NEW LIBRARY AND RENOVATED TOWN HALL

TOWN OF LYME
480 HAMBURG ROAD, LYME, CT
MARCH 19, 2011

tubhill + wells

ARCHITECTS
42 Avonside Knoll
Avon, CT 06001